


- Legend**
- County Property (27.5 Acres)
 - Development Area (158.1 Acres)
 - Development Area Boundary
 - Airport Property Line
 - Ground Topo (Ft. MSL)

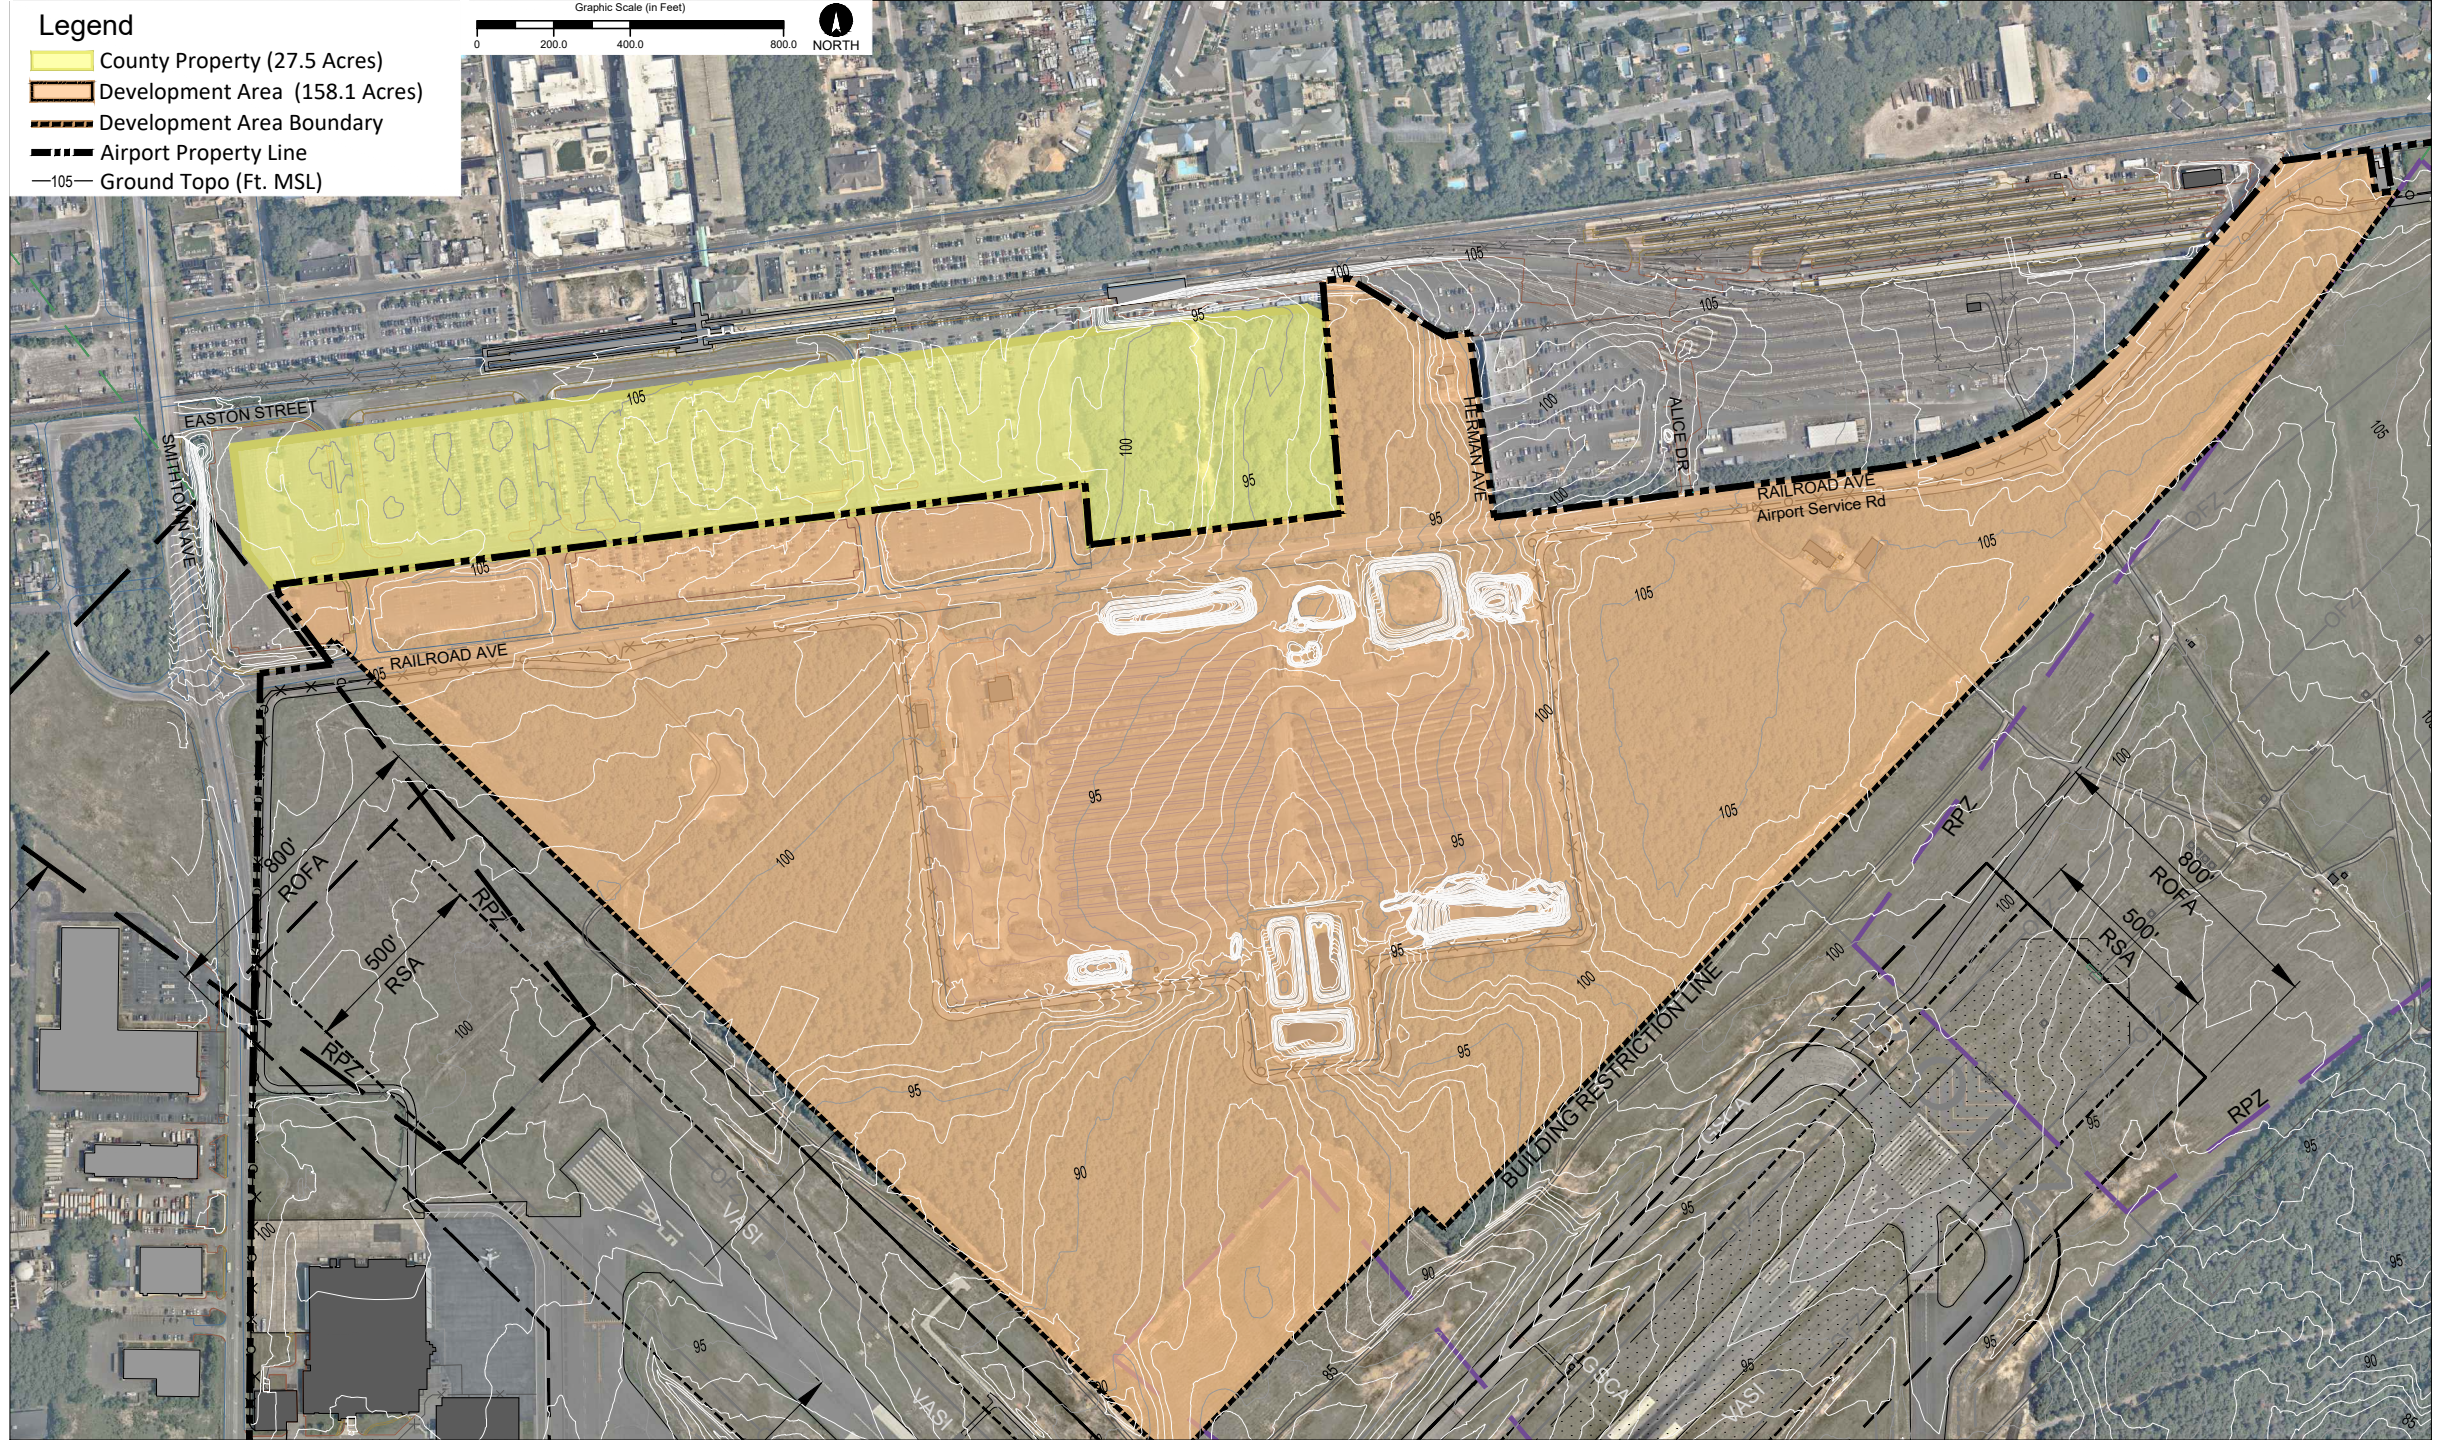

EASTON STREET

SMITHSON AVE

RAILROAD AVE

HERMANN AVE

ALICE DR

RAILROAD AVE
Airport Service Rd

800'
ROFA

500'
RSA

RPZ

RPZ

BUILDING RESTRICTION LINE

RPZ

800'
ROFA

500'
RSA

RPZ

VA51

VA51

VA51

VA51

VA51

VA51

VA51

VA51

VA51

VA51